


**COPYRIGHT**  
 Copyright of the information shown herein remains the property of Lynton Surveys Pty Ltd. Written authority is required for any reproduction. This drawing is confidential and shall be used for the purposes of this project only. Do not scale, written dimensions to be used only. Refer any discrepancies to the surveyor.

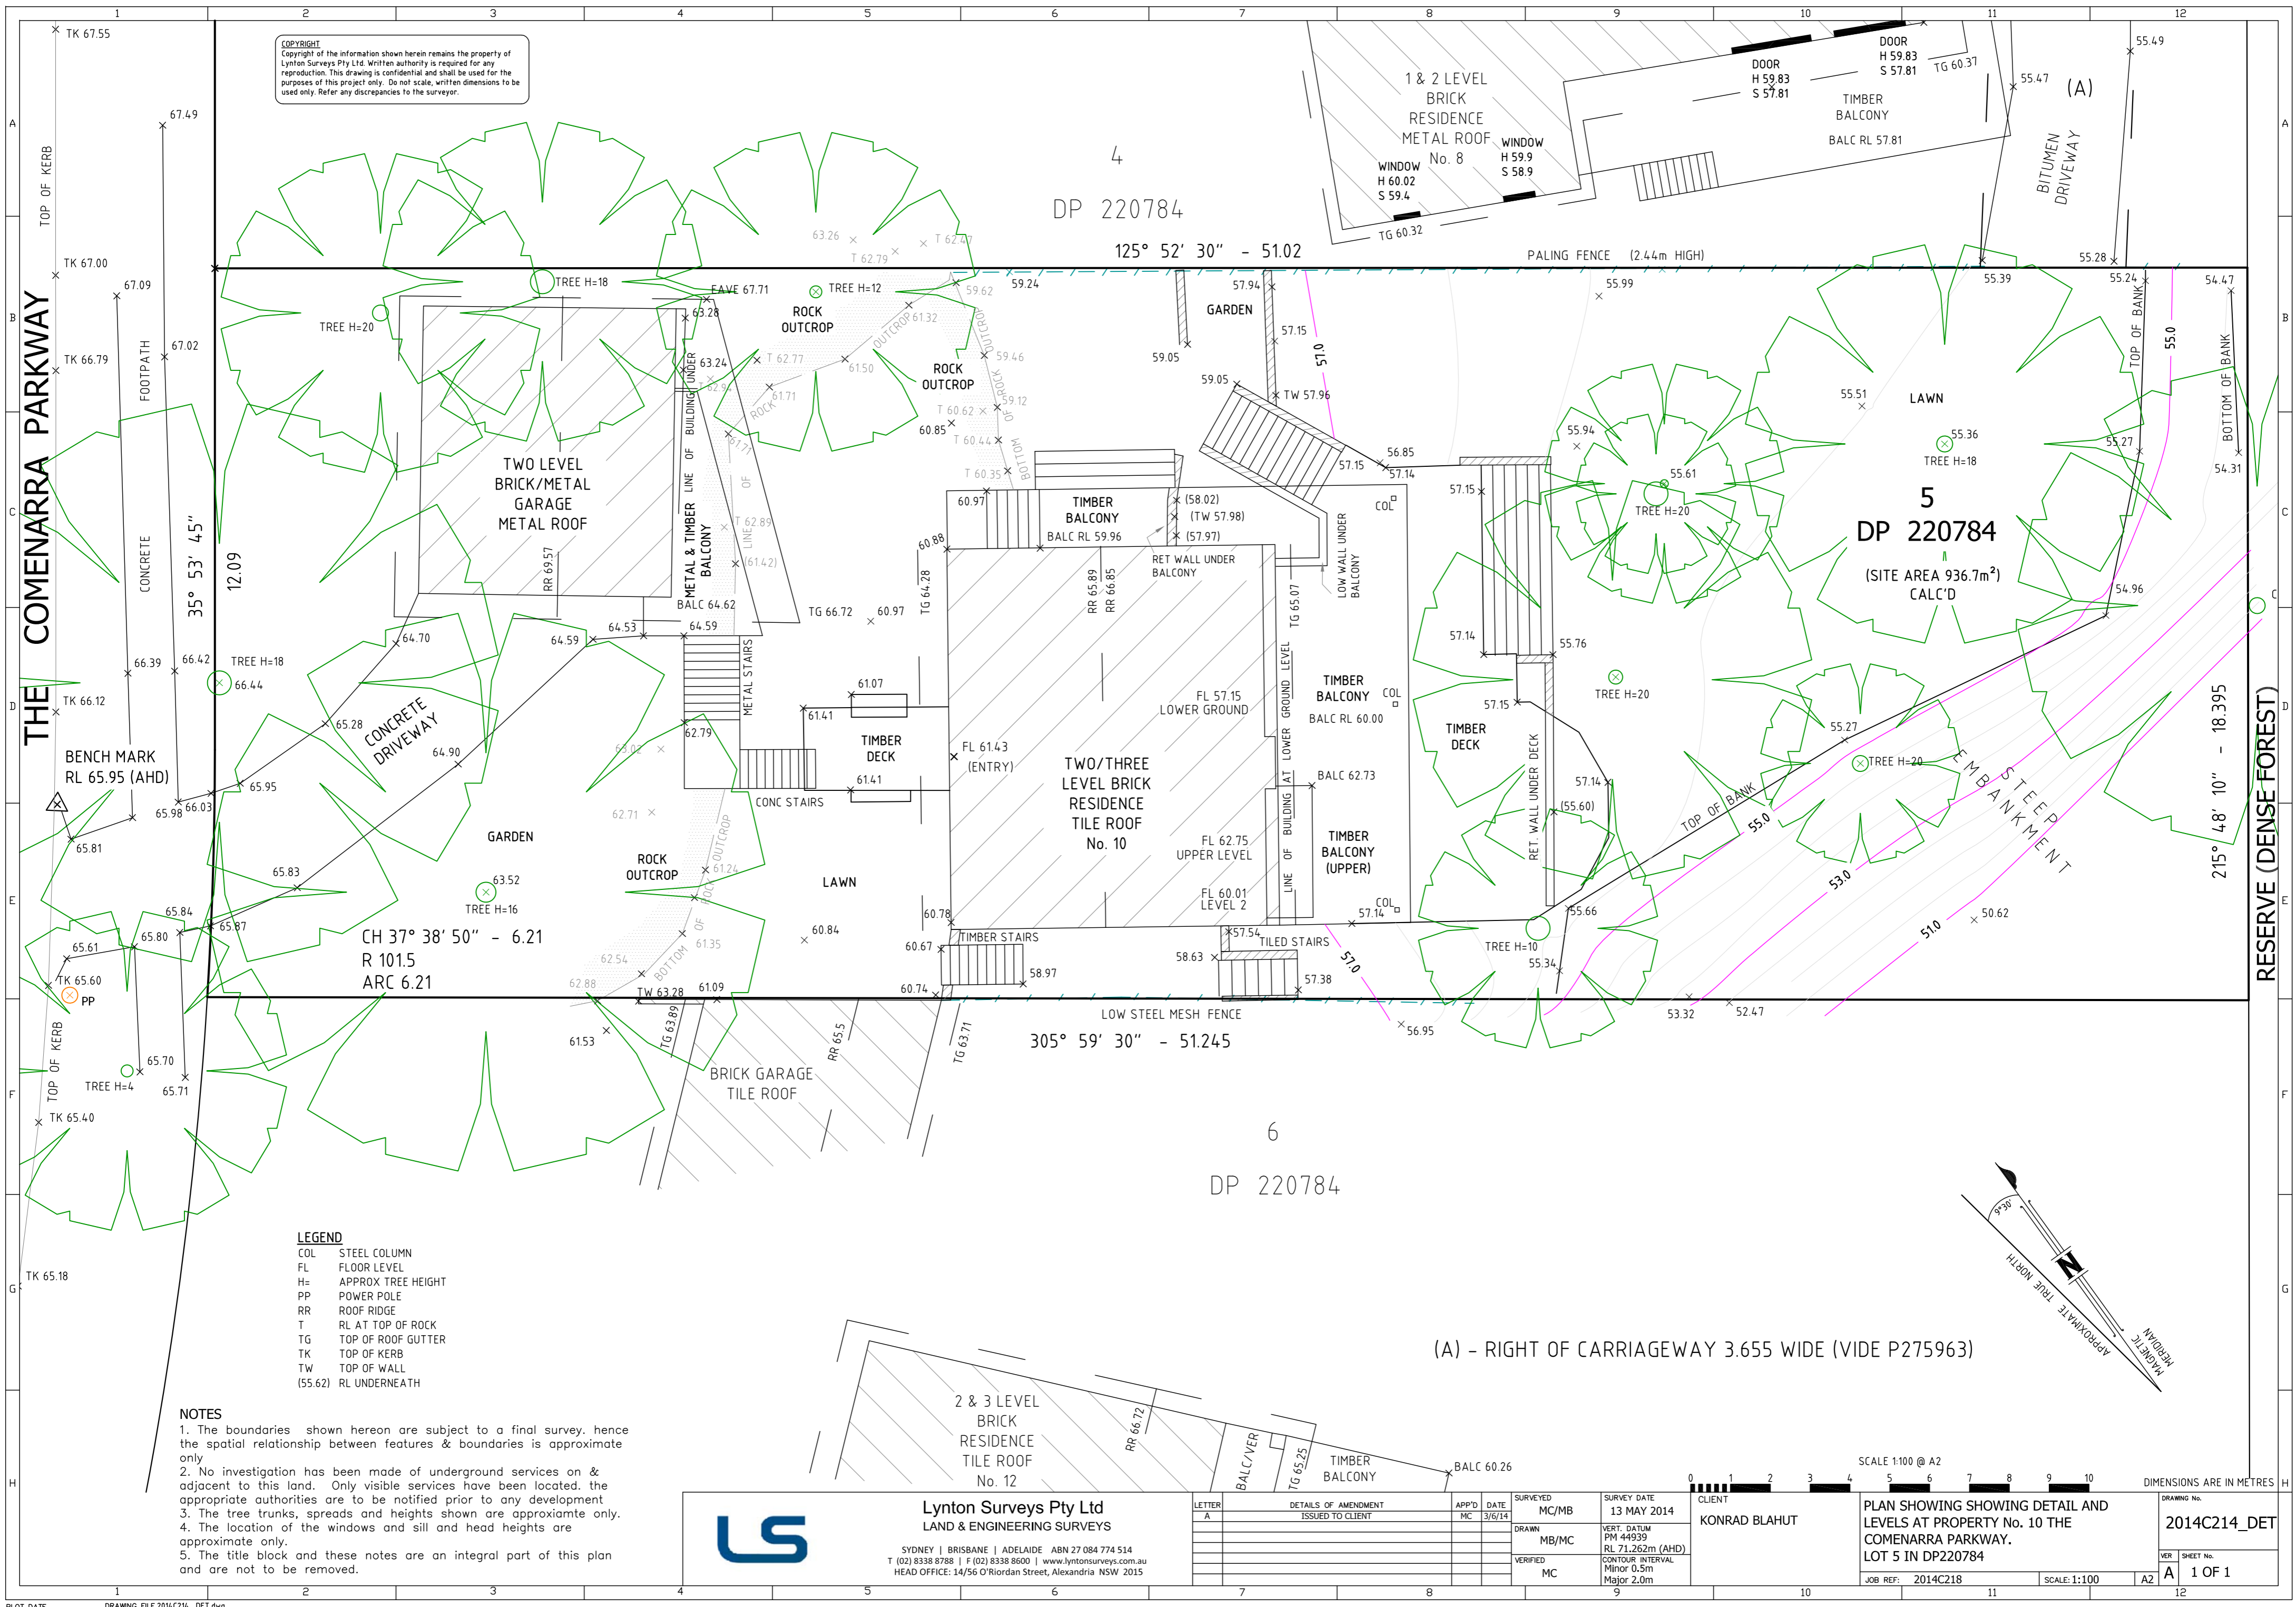

- LEGEND**
- COL STEEL COLUMN
  - FL FLOOR LEVEL
  - H= APPROX TREE HEIGHT
  - PP POWER POLE
  - RR ROOF RIDGE
  - T RL AT TOP OF ROCK
  - TG TOP OF ROOF GUTTER
  - TK TOP OF KERB
  - TW TOP OF WALL
  - (55.62) RL UNDERNEATH

- NOTES**
1. The boundaries shown hereon are subject to a final survey, hence the spatial relationship between features & boundaries is approximate only.
  2. No investigation has been made of underground services on & adjacent to this land. Only visible services have been located, the appropriate authorities are to be notified prior to any development.
  3. The tree trunks, spreads and heights shown are approximate only.
  4. The location of the windows and sill and head heights are approximate only.
  5. The title block and these notes are an integral part of this plan and are not to be removed.

**Lynton Surveys Pty Ltd**  
 LAND & ENGINEERING SURVEYS

SYDNEY | BRISBANE | ADELAIDE ABN 27 084 774 514  
 T (02) 8338 8788 | F (02) 8338 8600 | www.lynton-surveys.com.au  
 HEAD OFFICE: 14/56 O'Riordan Street, Alexandria NSW 2015

LETTER	DETAILS OF AMENDMENT ISSUED TO CLIENT	APP'D	DATE	SURVEYED	SURVEY DATE
A		MC	3/6/14	MC/MB	13 MAY 2014
				MB/MC	VERT. DATUM PM 44339 RL 71.262m (AHD)
				MC	CONTOUR INTERVAL Minor 0.5m Major 2.0m

CLIENT: **KONRAD BLAHUT**

SCALE 1:100 @ A2

PLAN SHOWING SHOWING DETAIL AND LEVELS AT PROPERTY No. 10 THE COMENARRA PARKWAY. LOT 5 IN DP220784

SCALE: 1:100 A2

DRAWING No. **2014C214\_DET**

VER SHEET No. **A 1 OF 1**

JOB REF: 2014C218